


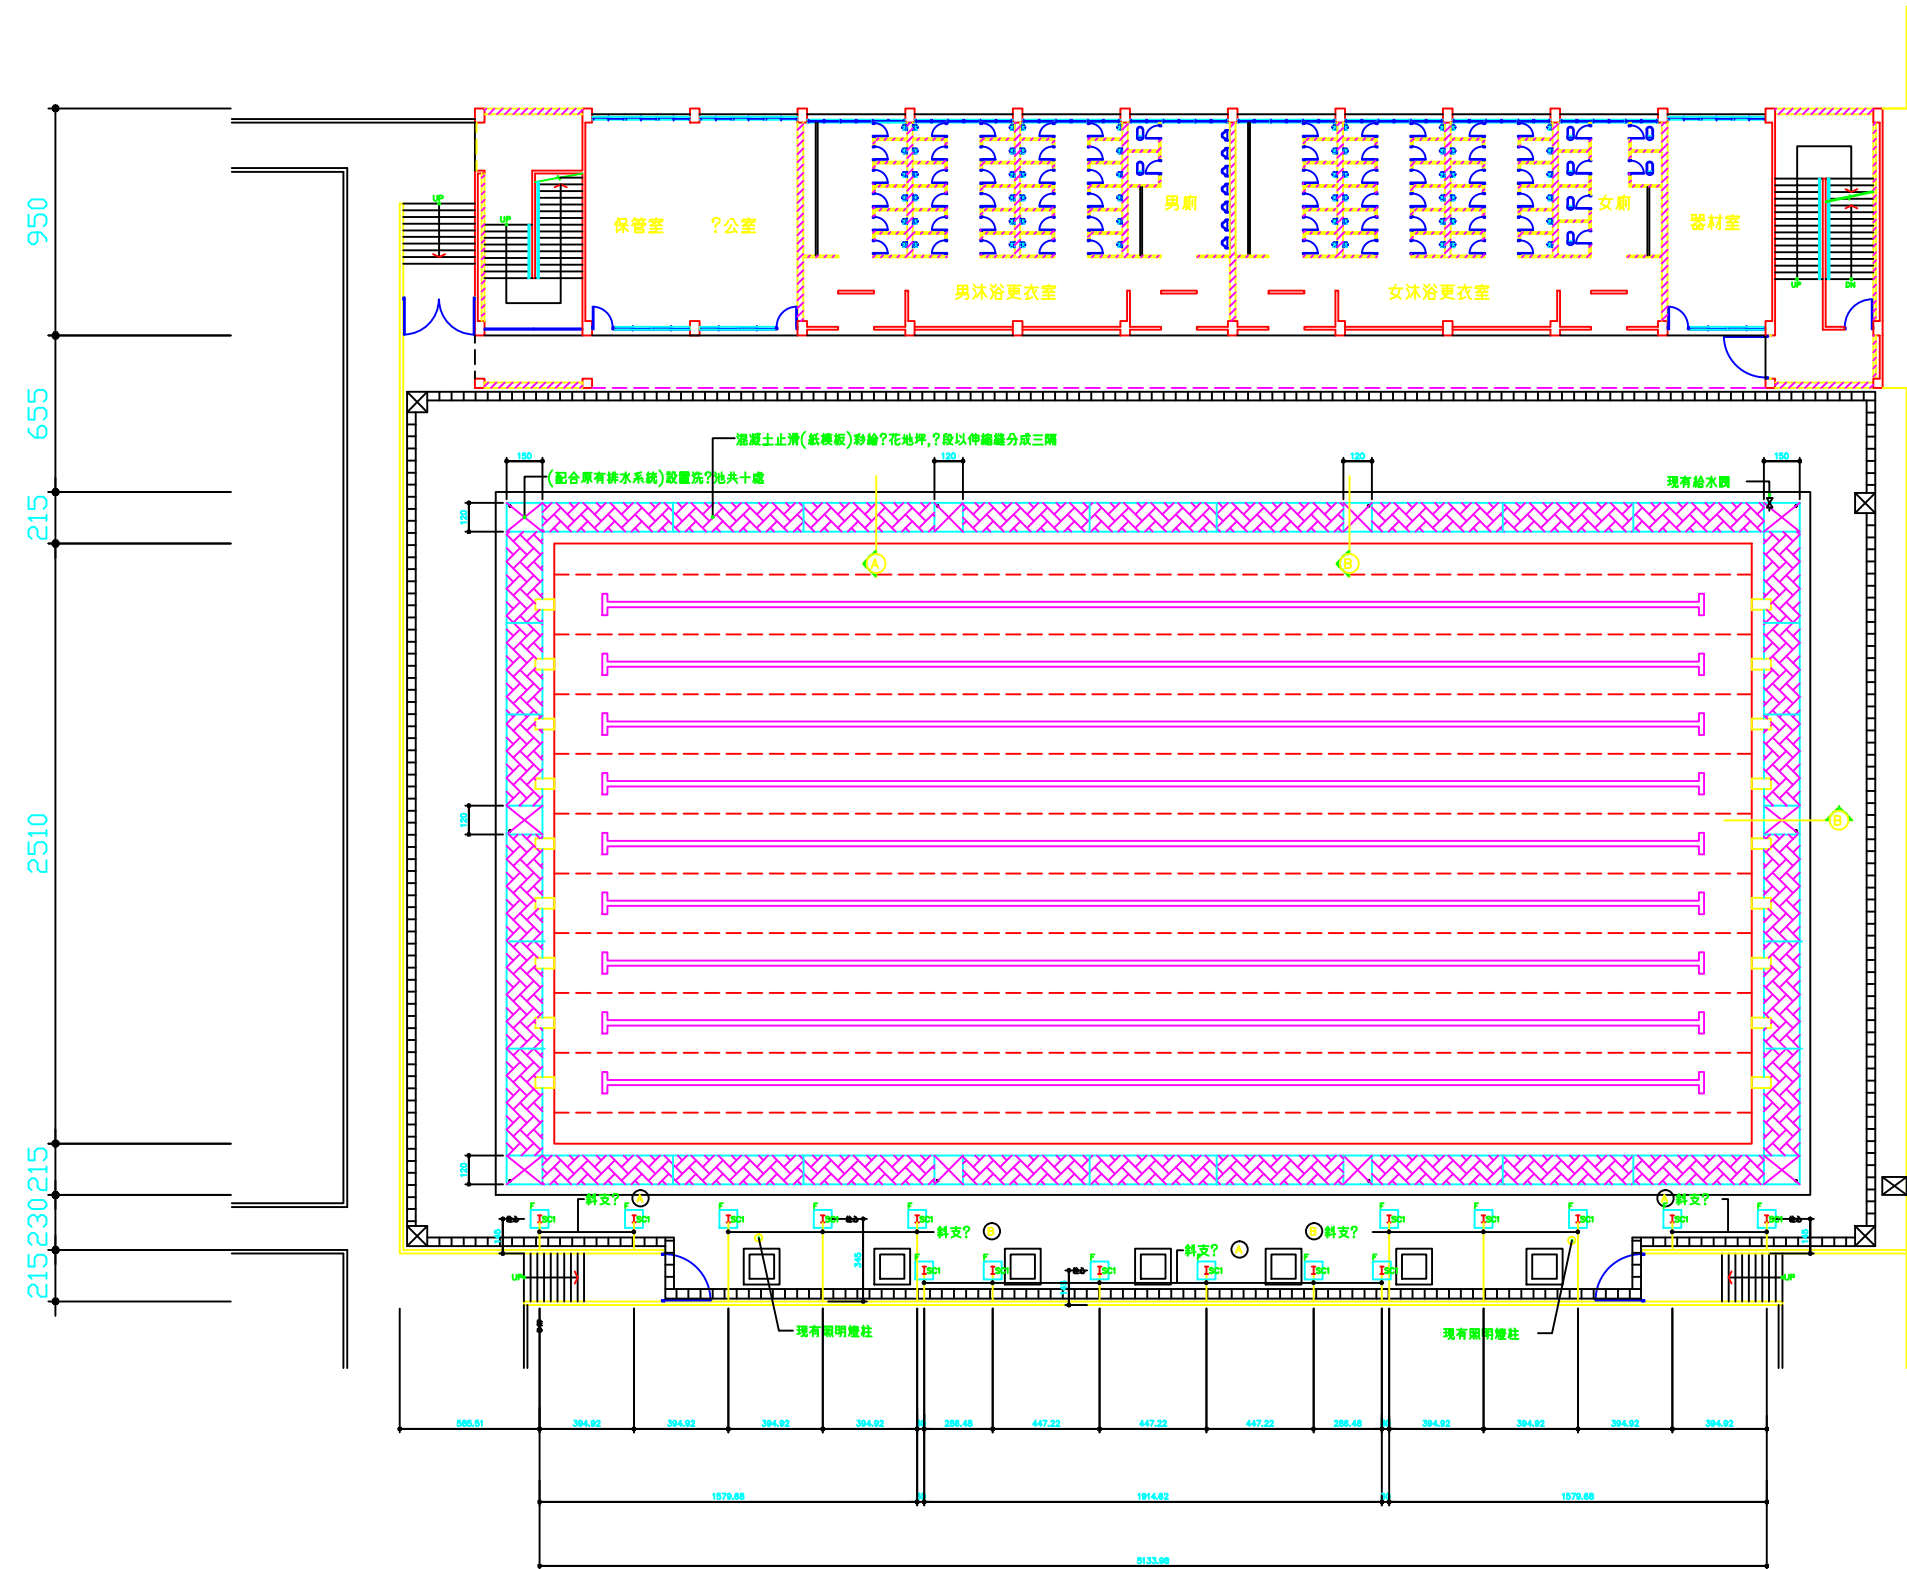

壹層平面圖 S=1:150